



通称区間

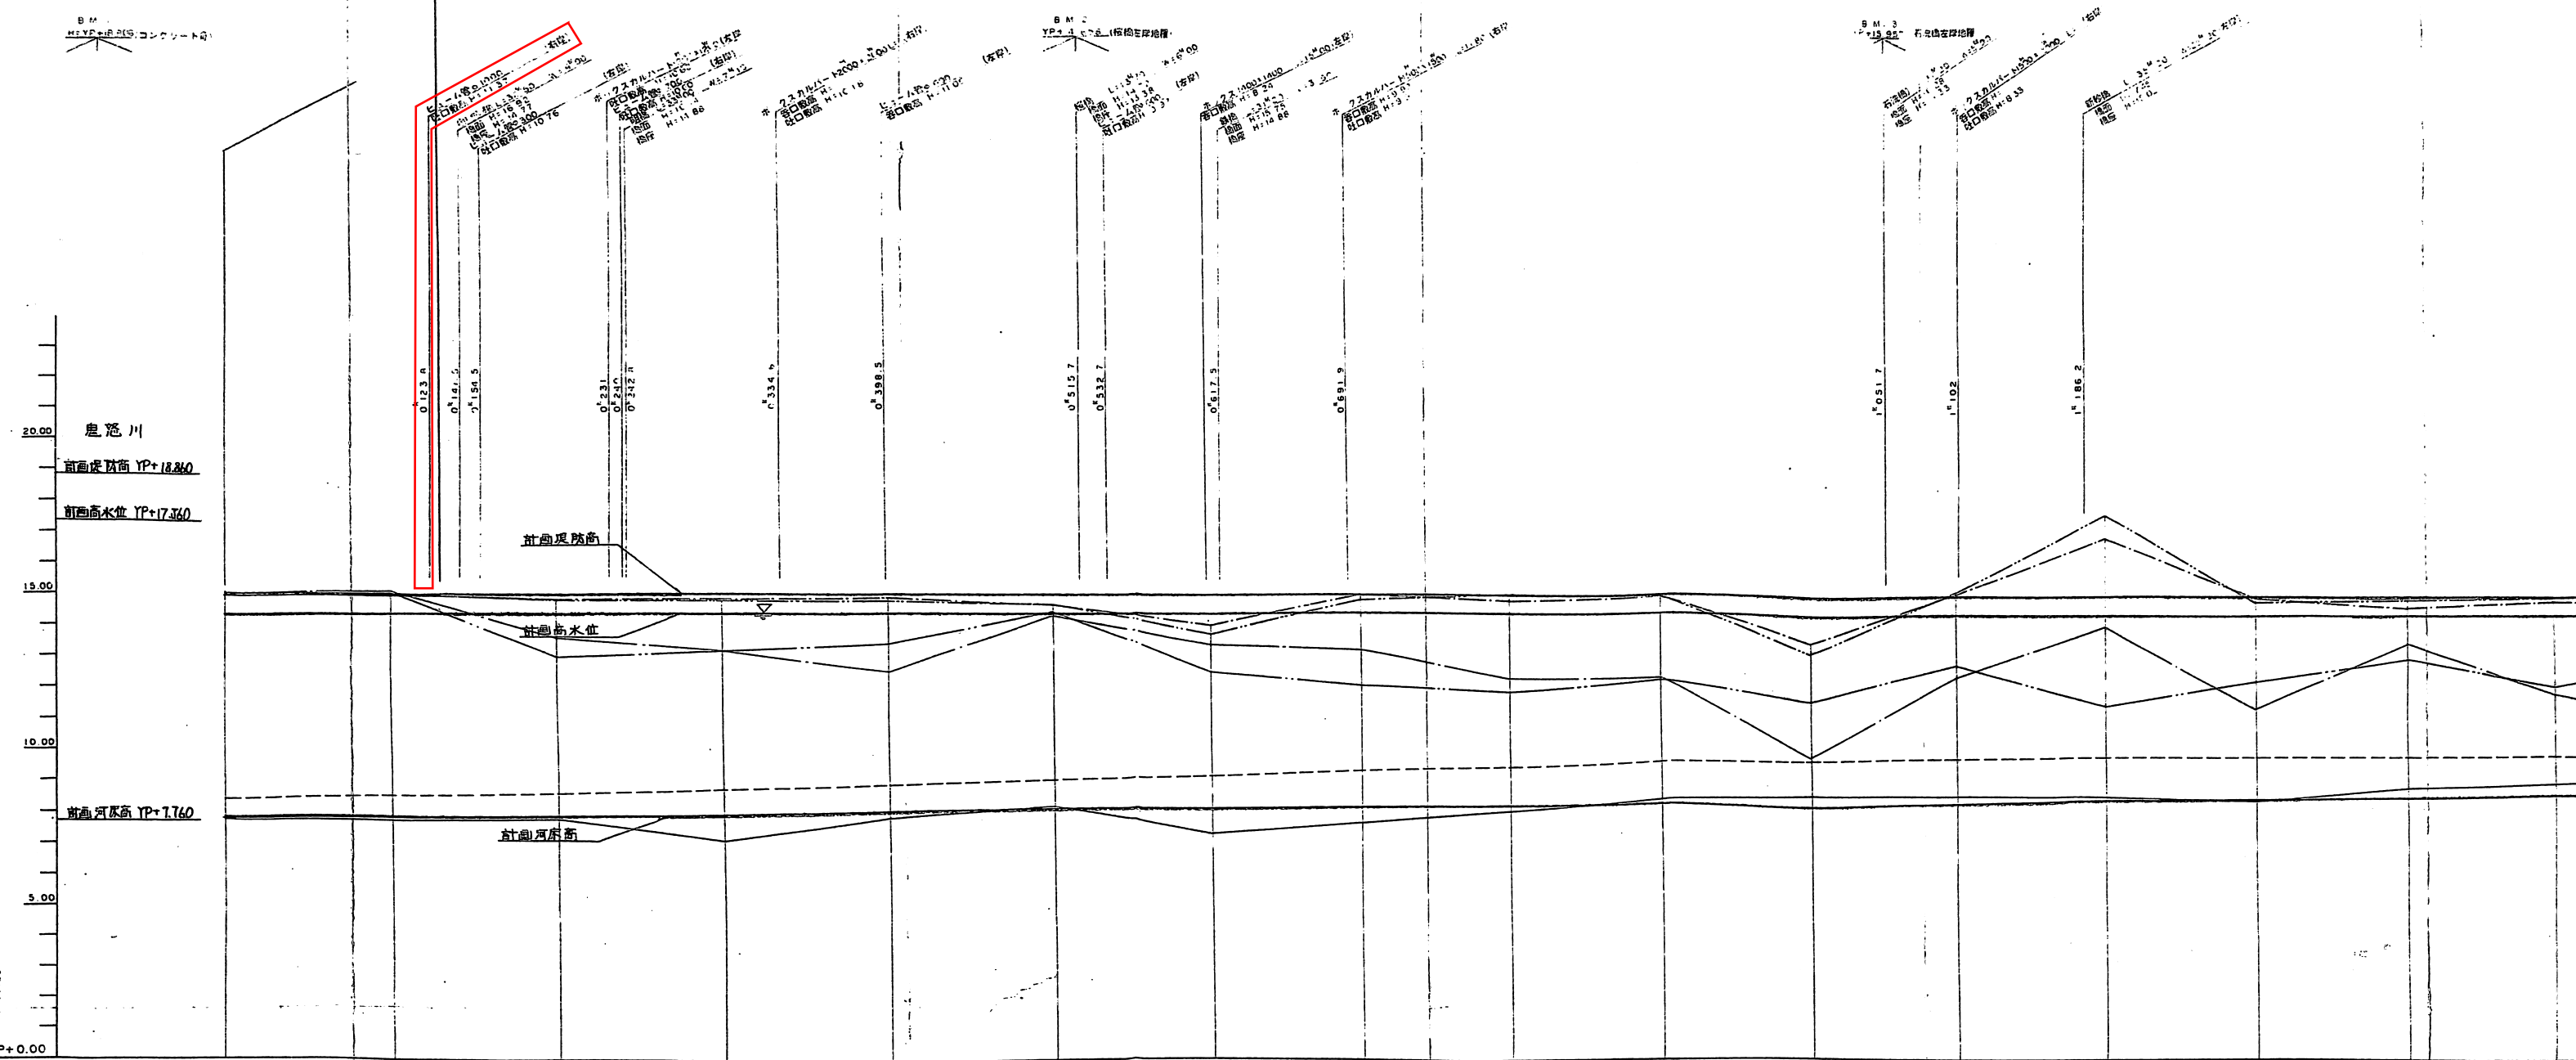

凡例

河床高
左岸地盤高
右岸地盤高
左岸堤防高
右岸堤防高
同時水位高

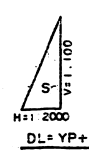

測点	断面		现状		計画		河床高	堤防高	高水位	堤防高	高水位	河床高	右岸地盤高	左岸地盤高	右岸堤防高	左岸堤防高	河床高	追加距離	単距離
	右	左	右	左	右	左													
